



PRASAIL
INFRA PVT. LTD.



T.L.P No. 207/2023/H

₹ LIMITED OFFER

₹8999/Sq.yd

~~₹9499/ Sq.yd~~

Offer valid upto 8th march 2024.

Residential & Commercial
PLOTS FOR SALE
Aler, Yadagirigutta



P02000007418


Raj Sai
Elite



Phase-1




T.L.P. No. 20/2022/H

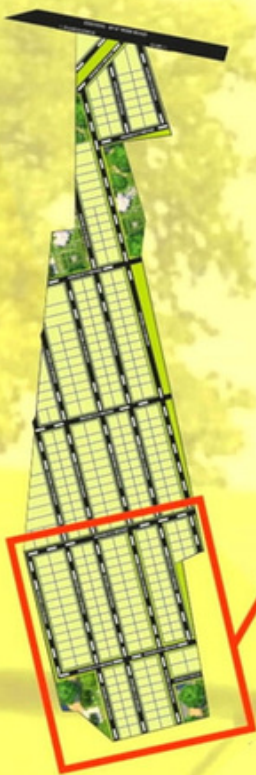




P02000007418

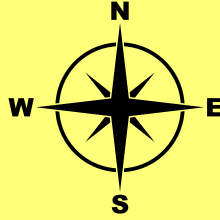

Phase-2



T.L.P No. 207/2023/H

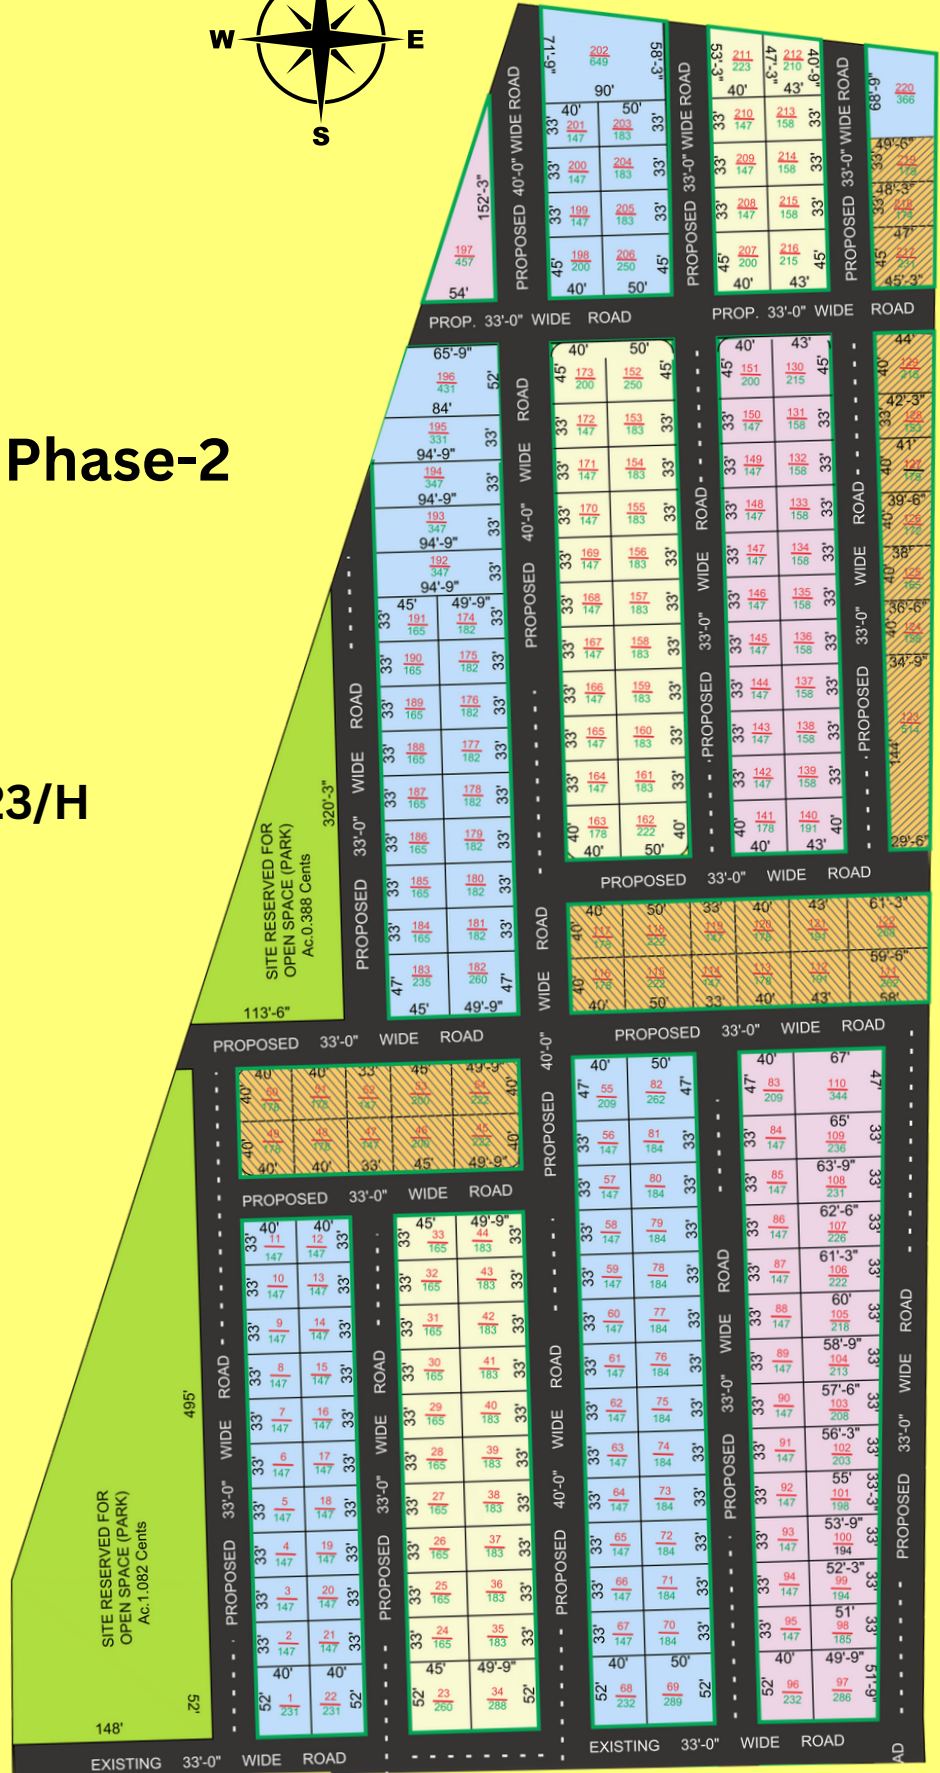

LOCATION MAP
(NOT TO SCALE)



FOR MORE DETAILS CONTACT US